


REVISIONS				
NO.	DESCRIPTION	DATE	BY	CHK BY
1	Updated GIS per field work	12/5/2023	NL	NP
2	Updated GIS per revisions	12/28/2023	JM	NP
3				
4				

PIPE MATERIAL ABBREVIATIONS			
ABRV.	FULL NAME	ABRV.	FULL NAME
ACP	ASBESTOS CEMENT PIPE	DIP	DUCTILE IRON PIPE
ADS	ADVANCED DRAINAGE SYSTEM (HDPE)	DIP-FM	DUCTILE IRON PIPE FORCE-MAIN
CAP	CORRUGATED ALUMINUM PIPE	HDPE	HIGH-DENSITY POLYETHYLENE
COP	CENTRIFUGAL CASTING PIPE	IP	IRON PIPE
CIP	CAST IRON PIPE	PVC	POLYVINYL CHLORIDE
CMP	CORRUGATED METAL PIPE	RCP	REINFORCED CONCRETE PIPE
CPP	CORRUGATED PLASTIC PIPE	TCP	TERRACOTTA PIPE

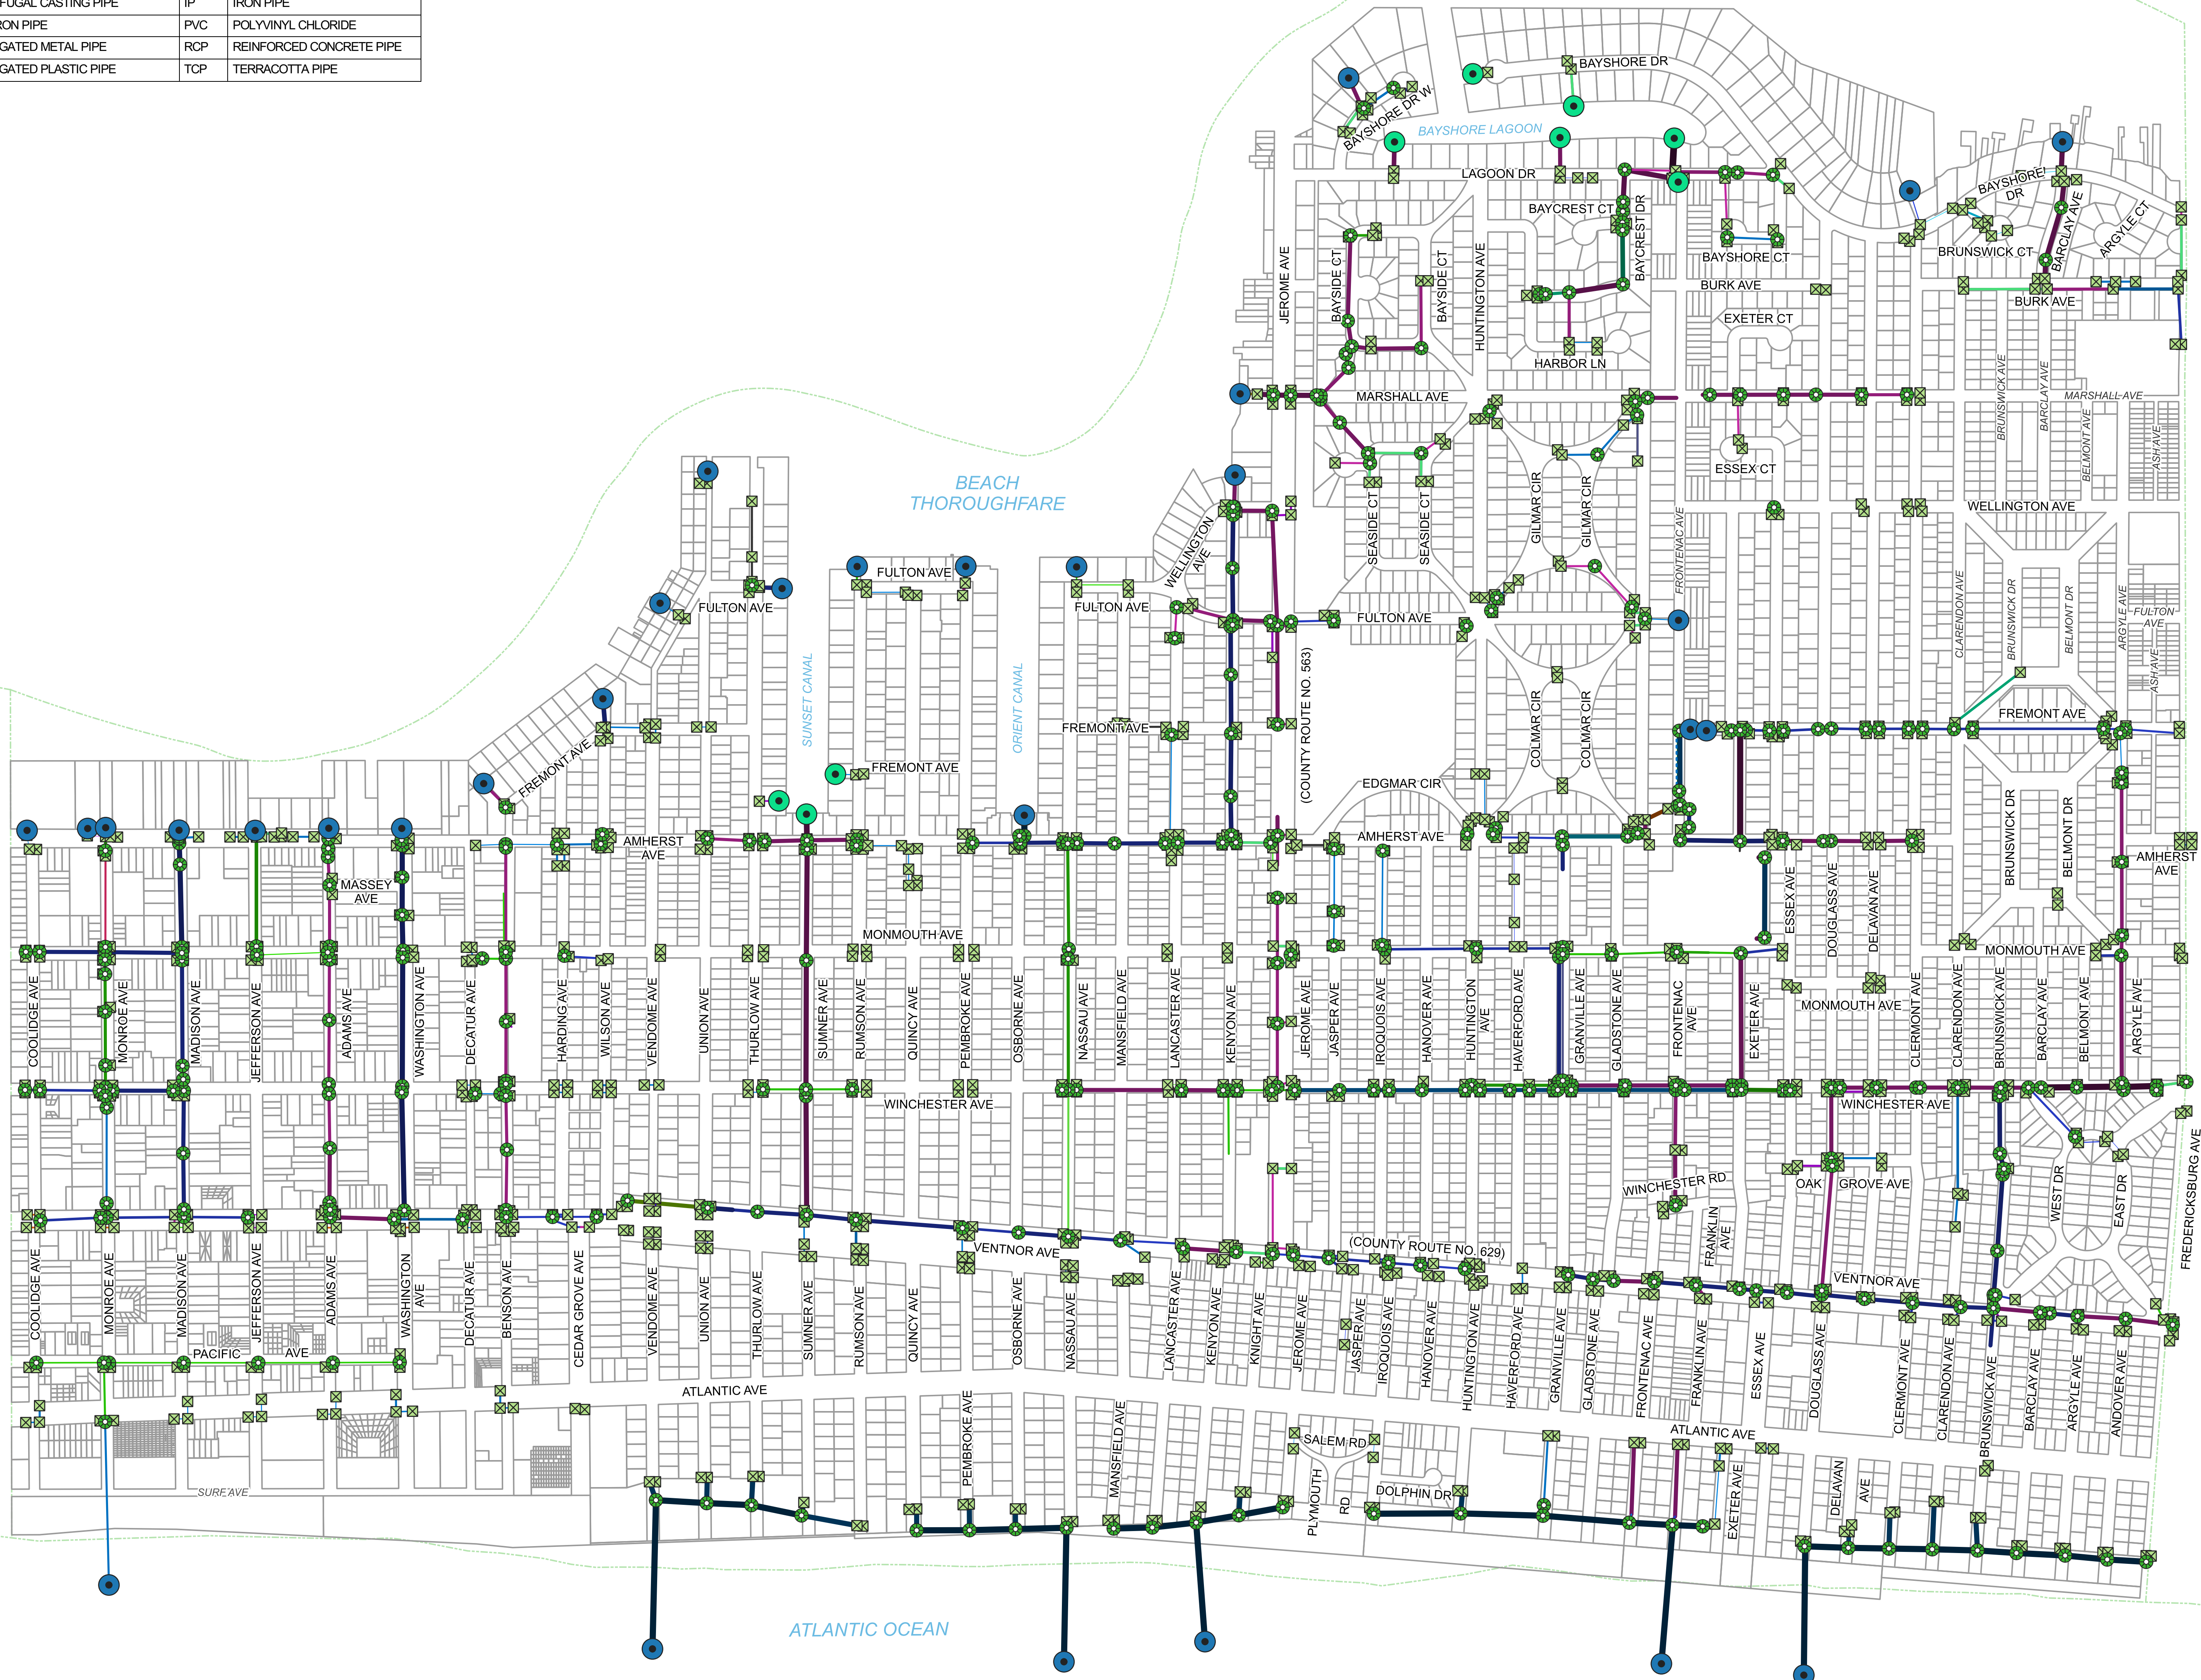

VENTNOR CITY



- # Legend
- | | |
|-------------|-------------|
| | 15° CAP |
| | 15° CIP |
| | 15° CMP |
| | 15° DIP |
| 4" HDPE | 15° HDPE |
| 4" PVC | 15° PVC |
| 6" HDPE | 15° RCP |
| 6" CIP | 15° RCP |
| 6" CPP | 16" DIP |
| 6" Poly | 18" CAP |
| 6" DIP | 18" CIP |
| 6" HDPE | 18" CMP |
| 6" PVC | 18" DIP |
| 6" TCP | 18" HDPE |
| 8" APC | 18" PVC |
| 8" CIP | 18" RCP |
| 8" DIP | 21" CIP |
| 8" HDPE | 21" RCP |
| 8" PVC | 24" Unknown |
| 8" RCP | 24" ADS |
| 8" TCP | 24" CCP |
| 10" Unknown | 24" CIP |
| 10" ADS | 24" CMP |
| 10" CCP | 24" CPP |
| 10" CIP | 24" DIP |
| 10" DIP | 24" HDPE |
| 10" HDPE | 30" RCP |
| 10" IP | 30" DIP |
| 10" PVC | 30" HDPE |
| 10" RCP | 30" RCP |
| 12" Unknown | 36" DIP |
| 12" AC | 36" HDPE |
| 12" ADS | 36" RCP |
| 12" CAP | 42" RCP |
| 12" CCP | 48" DIP |
| 12" CIP | 48" RCP |
| 12" CMP | 60" RCP |
| 12" CPP | Unknown |
| 12" DIP | DIP-EM |
| 12" HDPE | |
| 12" PVC | |
| 12" RCP | |
| 12" TCP | |
| 14" DIP | |
| 15" DIP | |
- Stormwater Vault
 Parcel
 Municipal Boundary

General Notes & Data Sources:

This Geographic Information System (GIS) Map is for demonstration purposes only, any use of this product with respect to accuracy and precision shall be the sole responsibility of the end user.

The various ground survey utilities shown on this map are referenced, derived from ground surveys, aerial surveys and recorded plans, and as-built documents, and are to be used for approximate location purposes only.

This map was created, in part, utilizing parcel data provided by Atlantic County via NJGIN.

Margate City Tax Maps are provided by RVE and show conditions as of April 1st, 2023.

Additional GIS resource data was provided by the New Jersey Geographic Information Network (NJGIN), the New Jersey Department of Transportation (NJDOT), the New Jersey Department of Environmental Protection (NJDEP), the New Jersey Office of Information Technology (NJOCIT), and the New Jersey Office of GIS (NJOGIS). The data was obtained and provided by the various New Jersey Departments at the New Jersey Geographic Information Network (NJGIN) <https://njgis-portal.newjersey.opendata.arcgis.com>. This secondary product has not been verified by (NJGIN/NJOCIT/NJOGIS/NJDOT/NJDEP) and is not state-authorized.

All horizontal positions are based on the following:

- NAD 83
- New Jersey State Plane Coordinate System
- English units (US Survey Feet)

All vertical positions are based on the following:

- NGVD29 or NAVD88
- English units (US Survey Feet)

The geodetic accuracy and precision of the Geographic Information System (GIS) data contained in this mapping has not been verified by the New Jersey Department of Environmental Protection and surveyor and shall not be nor is it intended to be used in matters requiring delineation and location of true ground horizontal and/or vertical controls, unless otherwise noted.

Unimproved Right of Ways are labeled in *Italics* and Gray in color.



Storm Sewer System

Margate City

Atlantic County
11/17/2020

New Jersey
Scale 1:300

REMINGTON & VERNICK ENGINEERS
845 NORTH MAIN STREET, PLEASANTVILLE, NJ 08232
(609) 645-7210, FAX (609) 645-7076, RVE.COM
Certificate of Authorization: 24 CA 28003300
Excellence • Innovation • Service